


STATE	PROJECT	SHEET NO.
VA	250	46(01)-20
GRTC BUS RAPID TRANSIT		

GENERAL SHEET NOTES

1. FOR GENERAL ARCHITECTURAL NOTES AND DETAILS SEE SHEET 46(01)-10 AND SHEET 46(01)-11.
2. FUTURE TRAIL LOCATION IS UNDESIGNED AND CURRENT PROPOSED LOCATION INTERFERES WITH RAMP LANDING. RAMP LANDING SHALL BE LOCATED IN THE CONDITIONAL DIMENSION - TYP.
4. CONDITIONAL PLATFORM SLOPES SHOWN BETWEEN STATIONS.

STY INCORPORATED
ARCHITECTURAL

SCOTT J. BIRCH, P.E. (301) 265-5411
PROJECT MANAGER
DESIGNED BY
CHECKED BY
APPROVED BY
DATE: 08/11/15

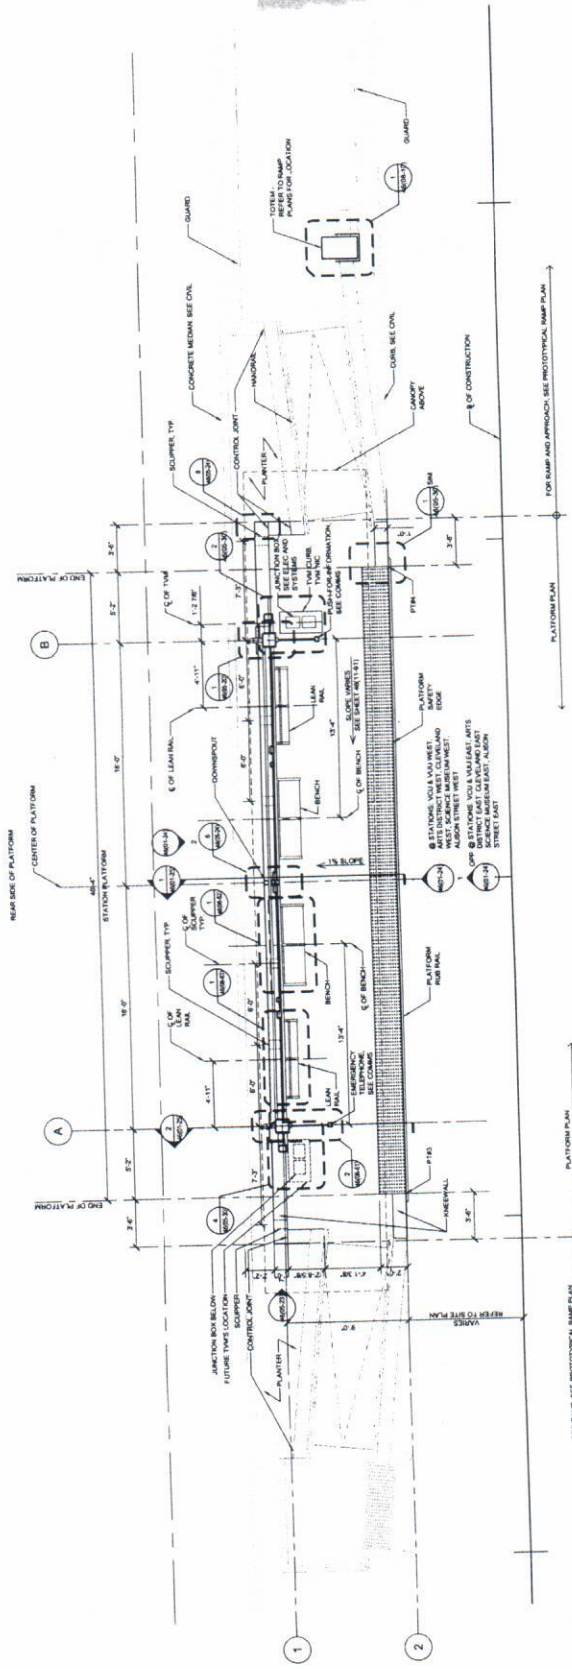

MEDIAN STATION - PLATFORM PLAN

Attachment B

SHEET NO.	PROJECT	SHEET NO.
46(01)-20	GRTC BRT	46(01)-20
MEDIATION STATION PLATFORM PLAN		