



## Curbside Station

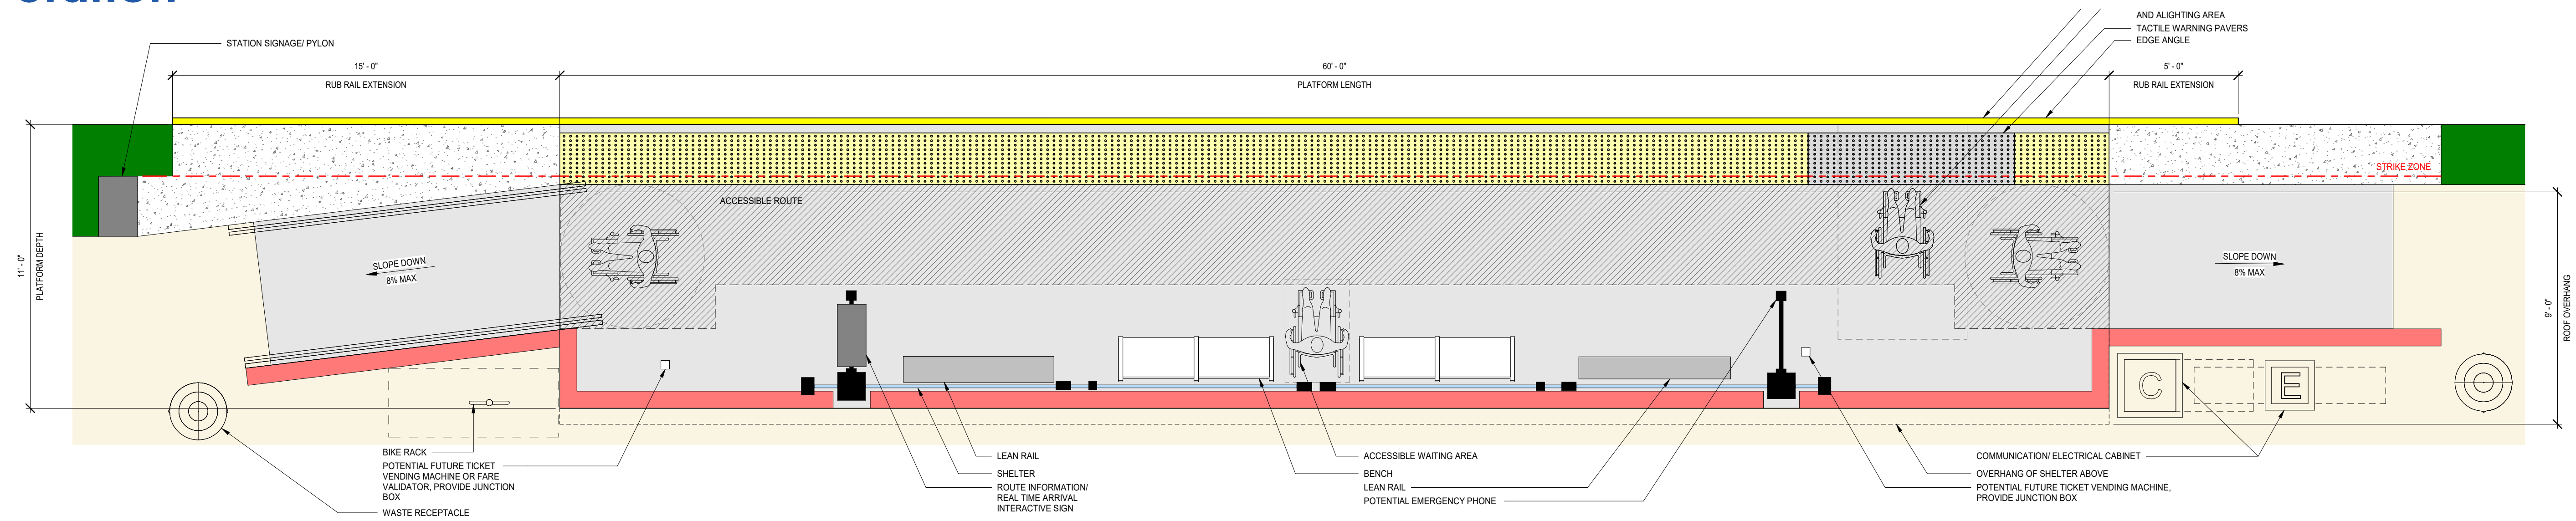

1 TYPICAL STATION PLAN- CURB  
SCALE: 3/8" = 1'-0"

## Median Station

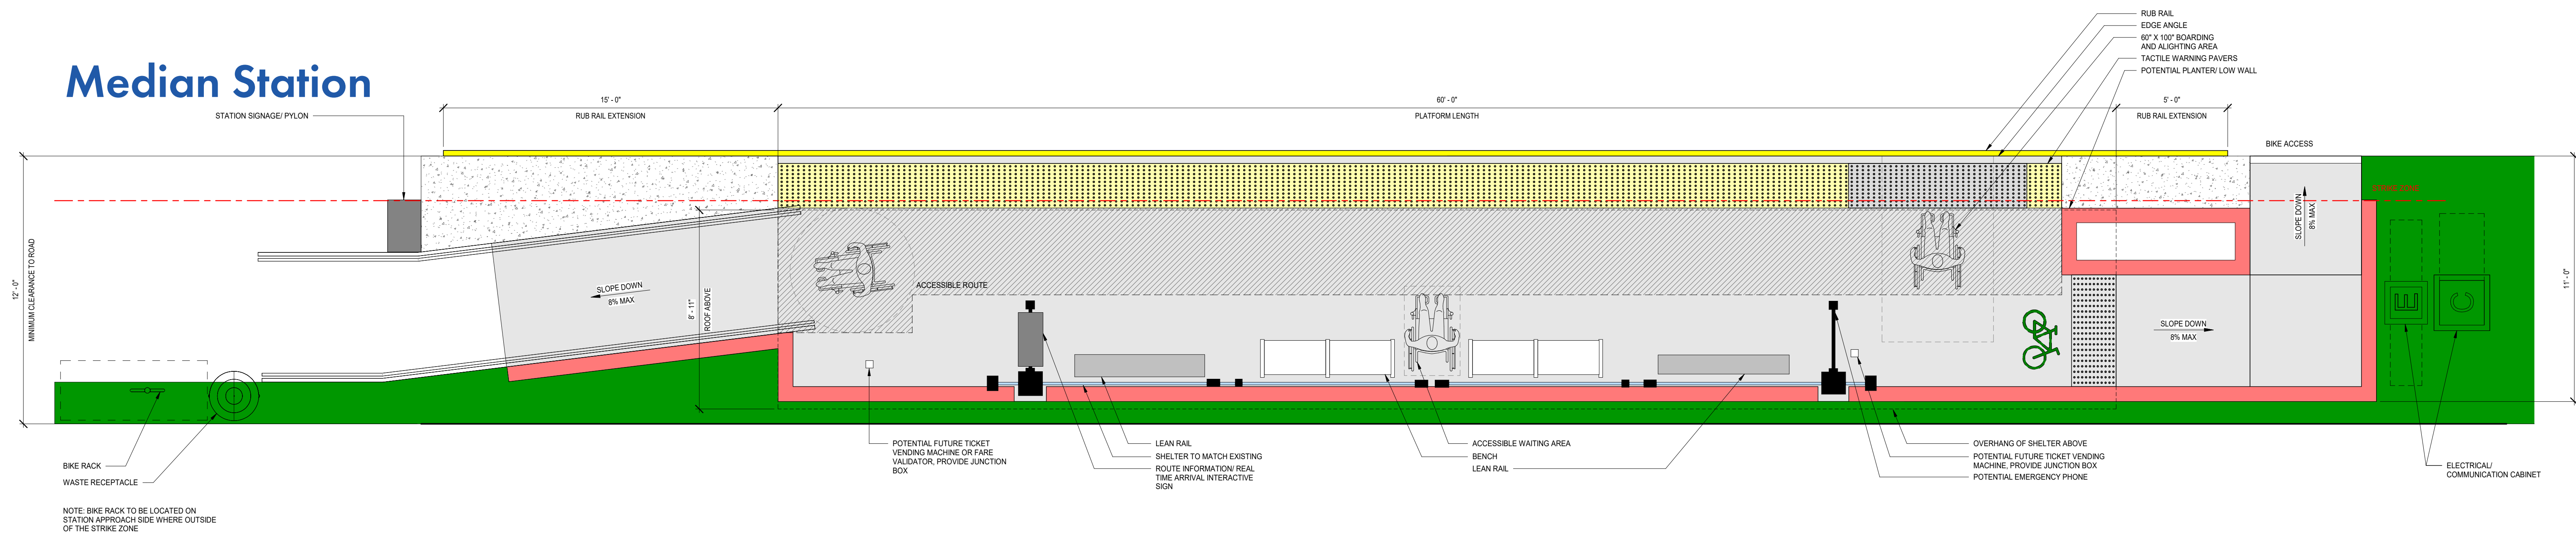

2 TYPICAL STATION PLAN- MEDIAN  
SCALE: 3/8" = 1'-0"

Scan the QR code to visit the project website.



Scan the QR code to take the survey.

